


West Island, Church Square
 Revised detail for
 Basement. $\frac{1}{2}$ " Scale.

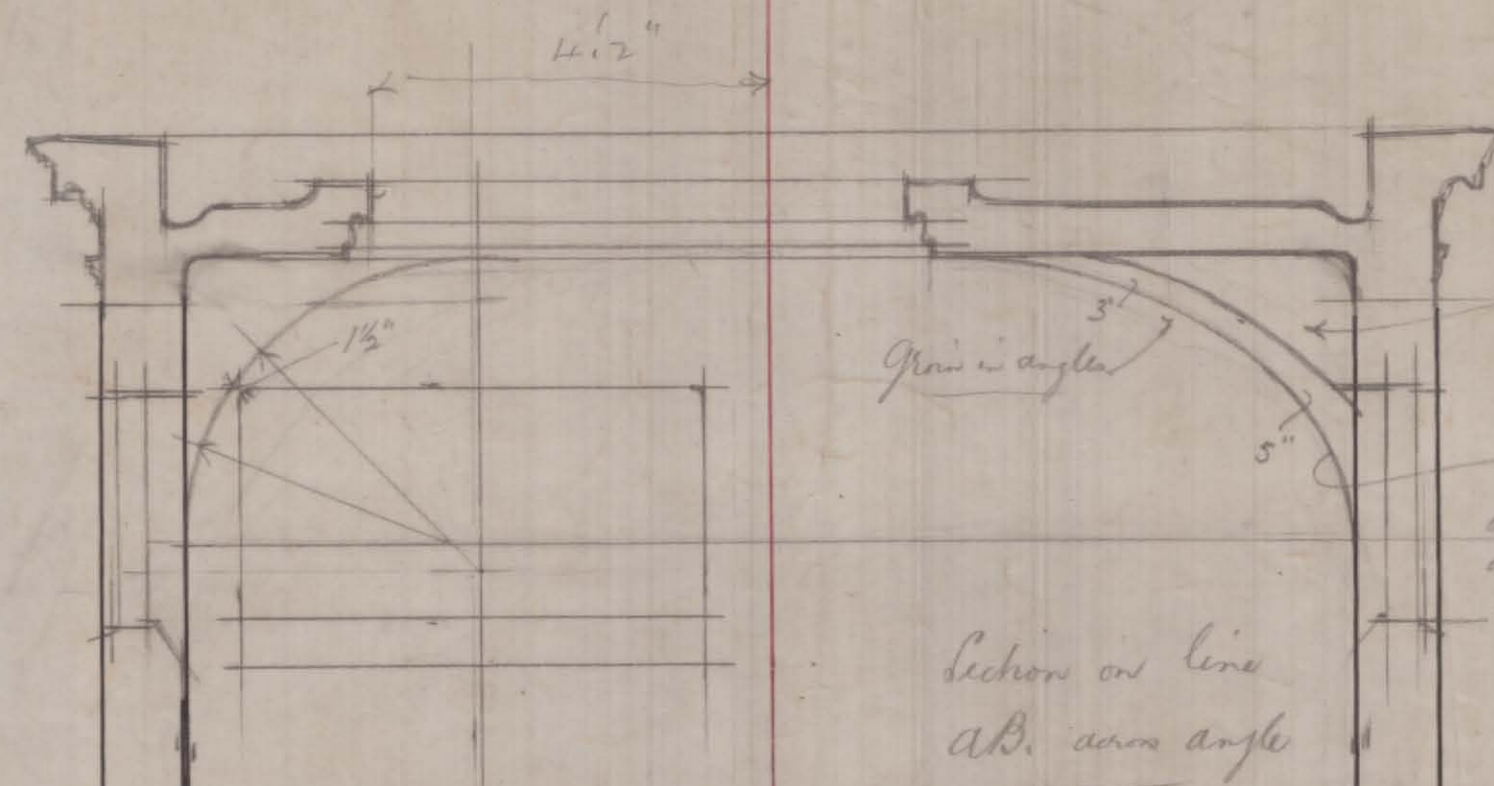

filled in with ashes.
 Piece of 4" x 4" or hoop iron let in at joints of granite to support pier.

Not. Omit all slate paving at ground flr. level.

Granite step in lieu of slate, (Not in this Contract.)

Granite paving in lieu of slate, (Not in this Contract.)

Floor level;
 Ceiling level to passage.


Granite paving.

Granite kerb.

Check levels at this point.

Granite step in lieu of slate, (Not in this Contract.)

Kerb.

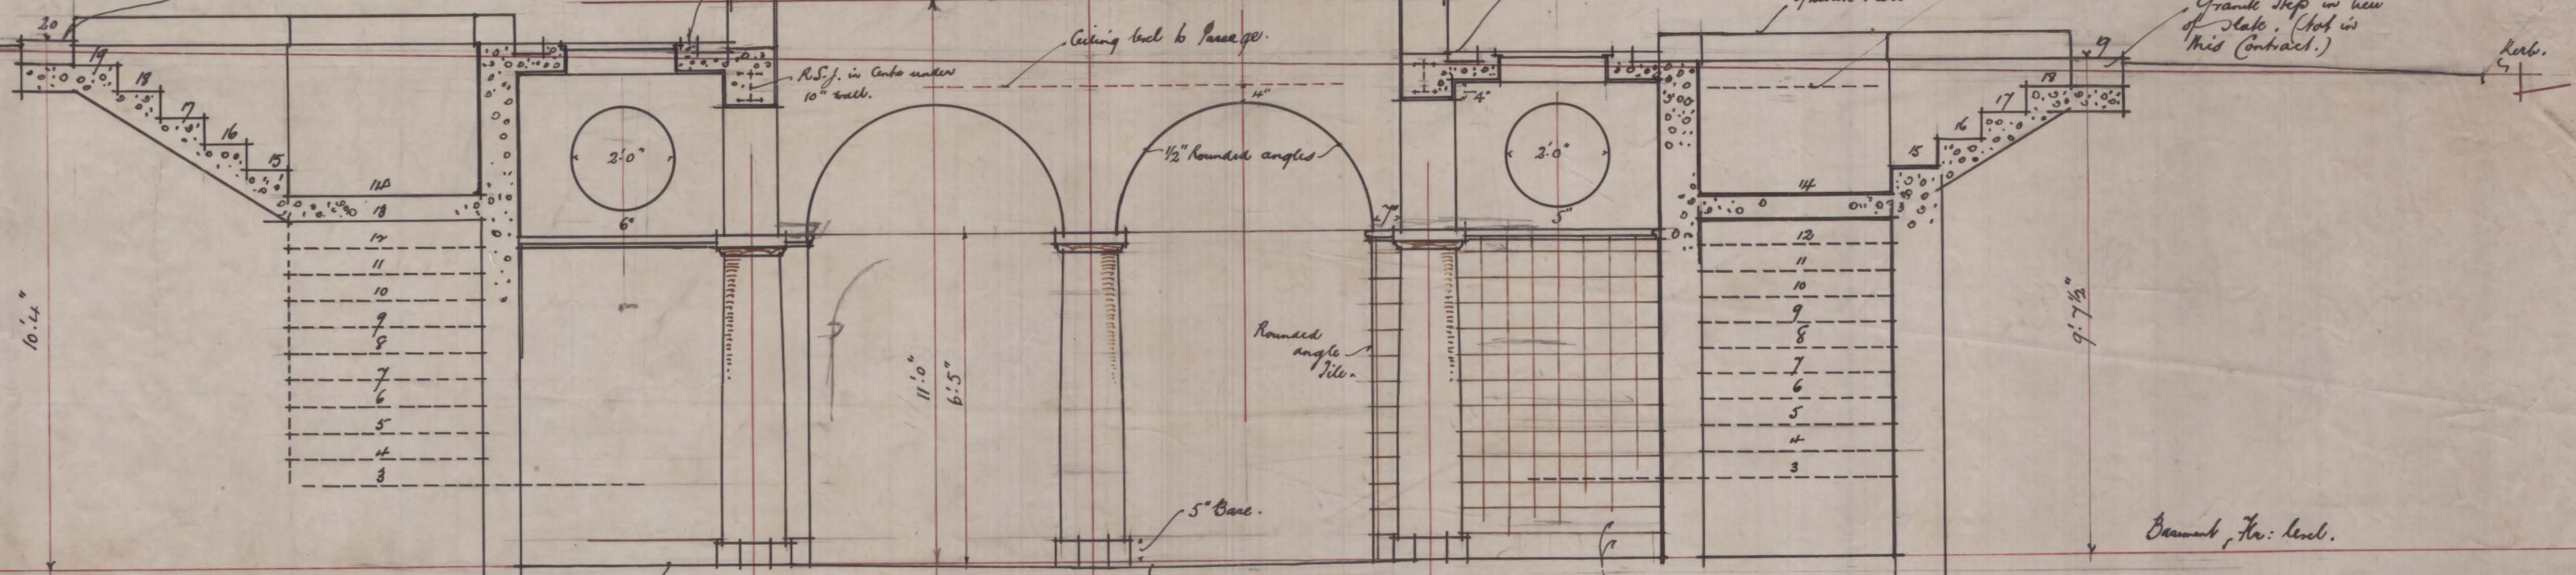

Cross Section.

J.S. Reefpool Archt.
 Dec: 19. 1912.

WEST ISLAND - CHURCH SQ
 PRETORIA
 REVISED DETAIL FOR BASEMENT
 19. 12. 1912
 V.S. Rees - pocket