



PART - WEST ELEVATION

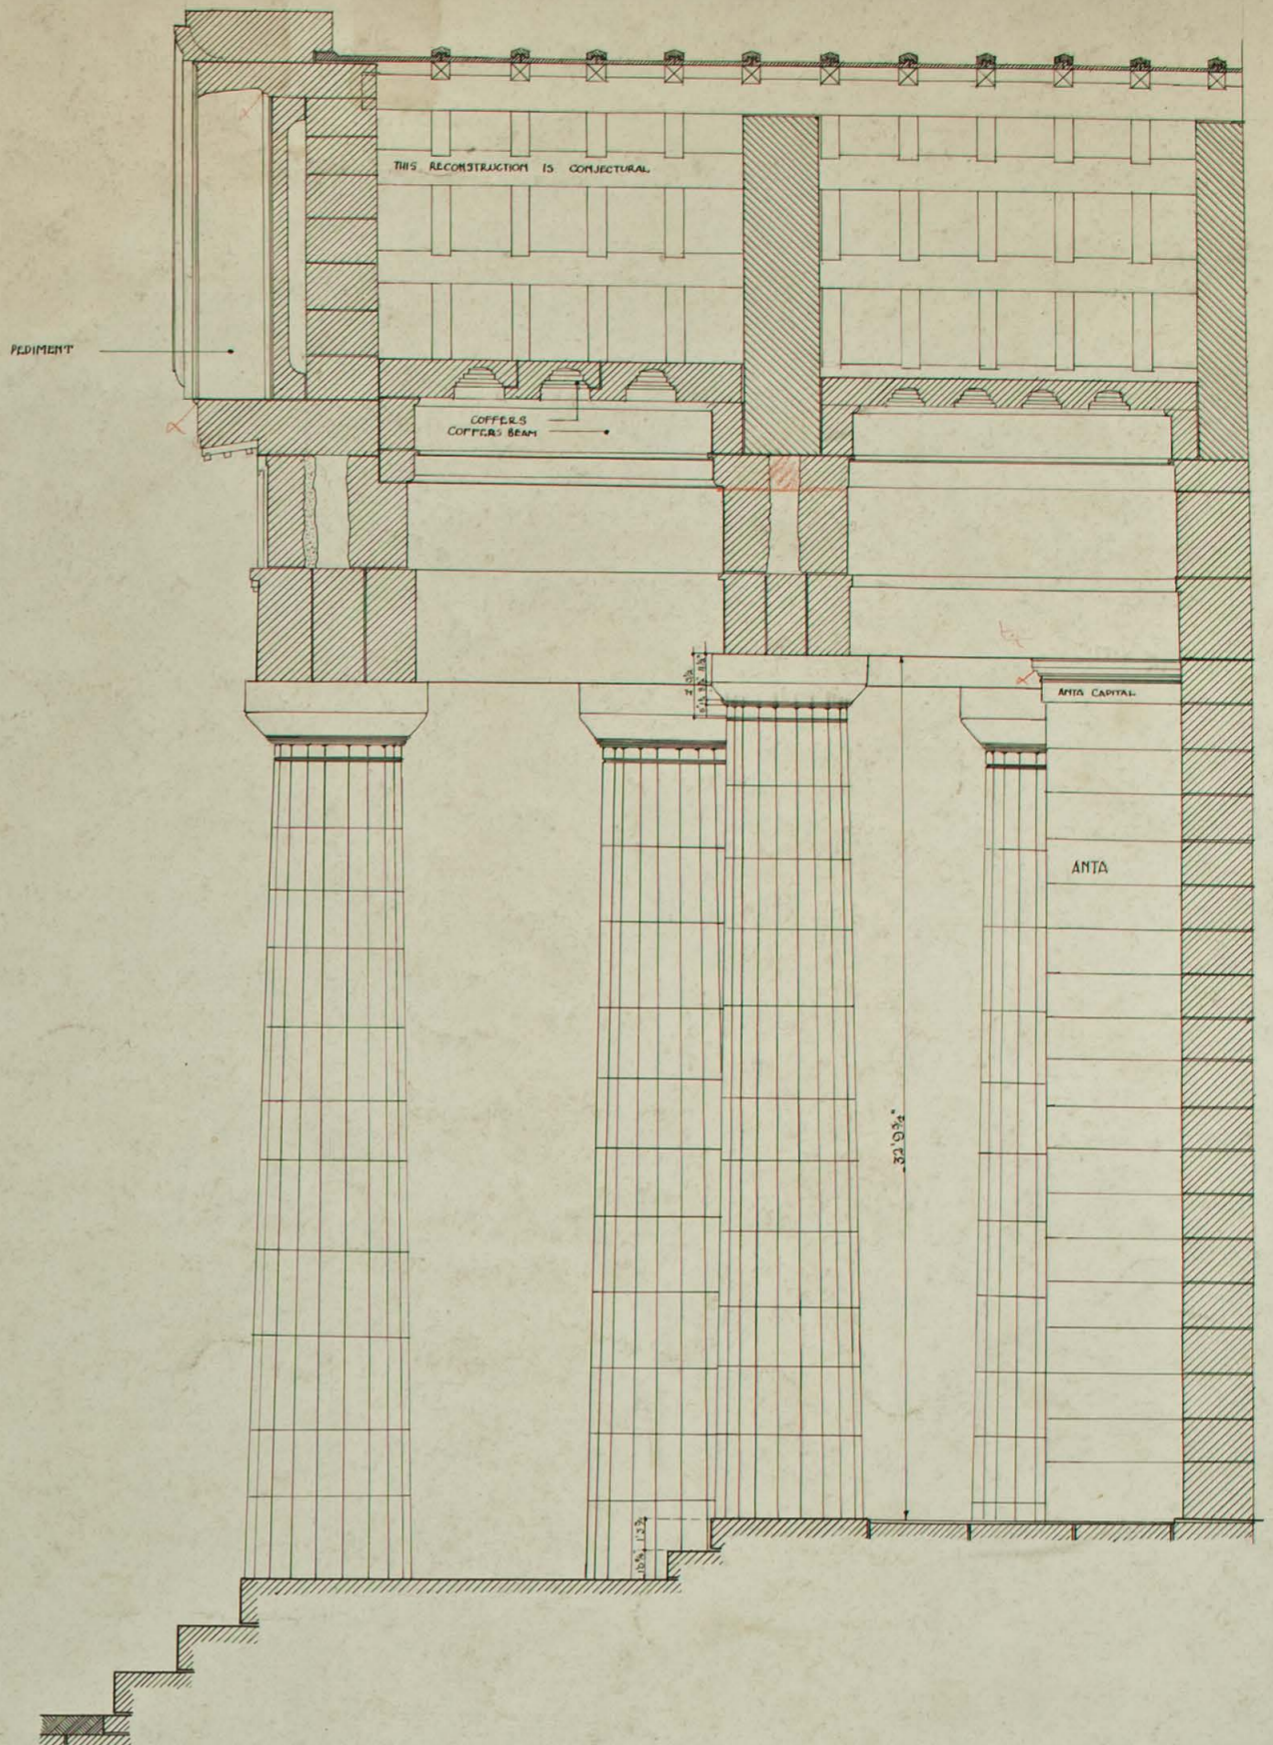

PART - LONGITUDINAL SECTION ON CENTRE LINE - RESTORED

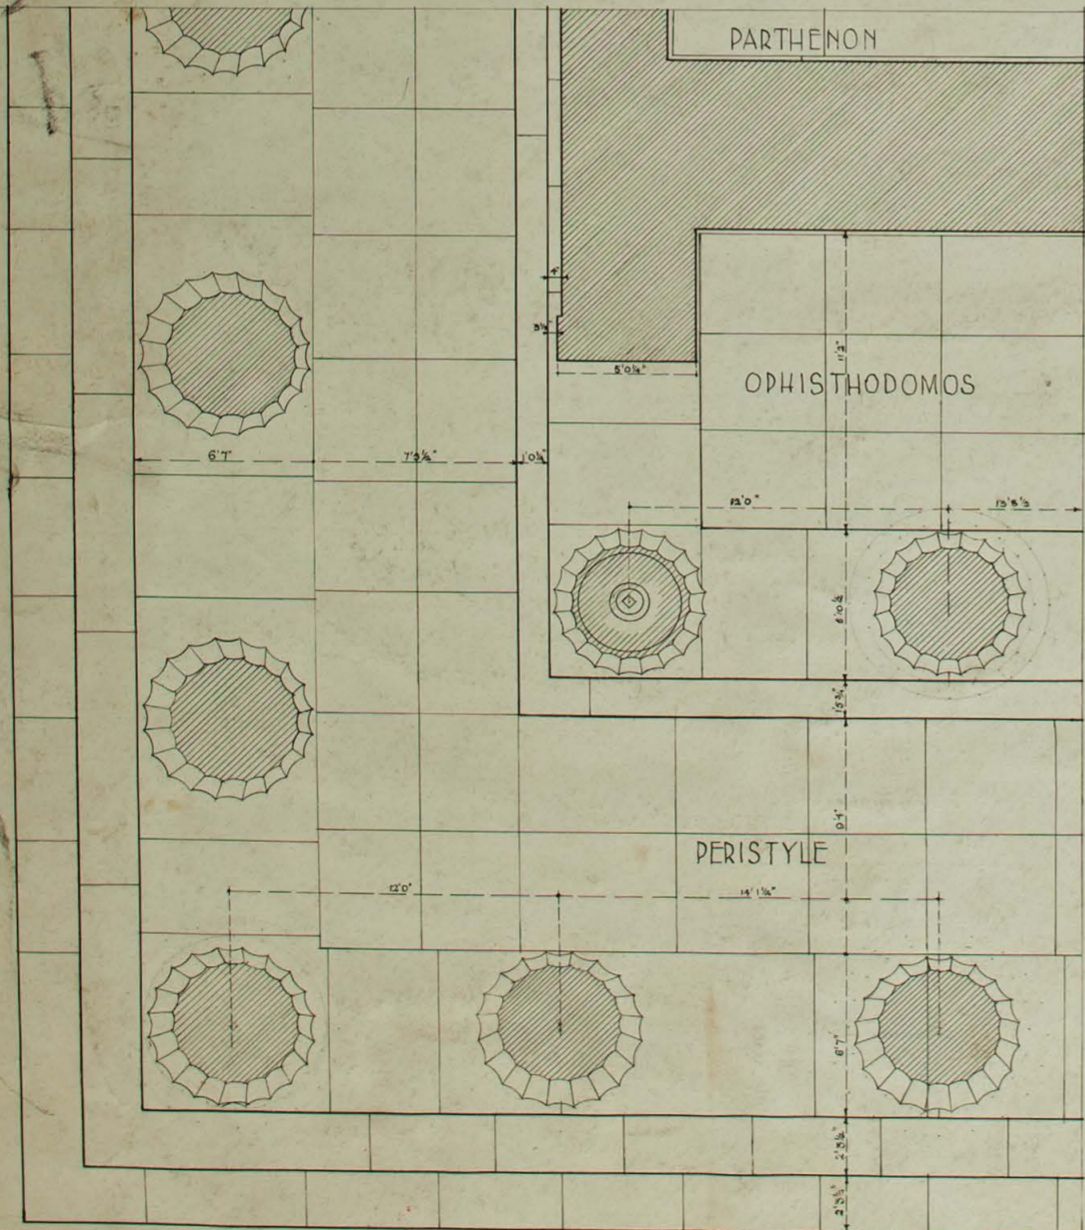

PLAN OF NORTH-WEST CORNER

Ο ΠΑΡΘΕΝΩΝ

SCALE OF METRES 0 1 2 3 4 5 6 7 8 9
 SCALE OF FEET 0 1 2 3 4 5 6 7 8 9 10 15 20 25

THIS SHEET HAS BEEN PREPARED FOR THE STUDY OF THE GREEK DORIC ORDER. THESE DRAWINGS ARE BASED ON THE MEASURED DRAWINGS PREPARED BY MR. LUCIEN AND MAGEL MAGNE WHICH WERE PUBLISHED IN THE TWO VOLUMES "L'ACROPOLE" DEVOTEES TO THE PARTHENON AT ATHENS. CERTAIN ASSUMPTIONS HAVE BEEN MADE WHERE INFORMATION IS LACKING, BUT THE STONEMWORK DETAILS AND SIZES ARE CORRECT. NO ATTEMPT HAS BEEN MADE TO SHOW THE TRUE CURVATURE OF STYLOBATE, ARCHITRAVE, FRIEZE AND CORONA BUT THE DOTTED LINE APPEARING ON ELEVATION HAS BEEN INCLUDED TO INDICATE THE NATURE OF THIS CURVATURE.

SCALE OF CENTIMETRES
 SCALE OF INCHES

- 1 NORMAL PROFILE OF CYNATIUM AND CORONA ON THE PEDIMENT.
- 2 PROFILE OF CORONA AND SIDE ELEVATION OF MUTULE AND TRIGLYPH.
- 3 PROFILE OF CAPITAL OF PERISTYLE COLUMN.
- 4 PROFILE OF COPPER BEAM AND SUPPORTING MOULD.
- 5 DETAIL OF ANTA CAPITAL.

